




Proposed Typical Sections

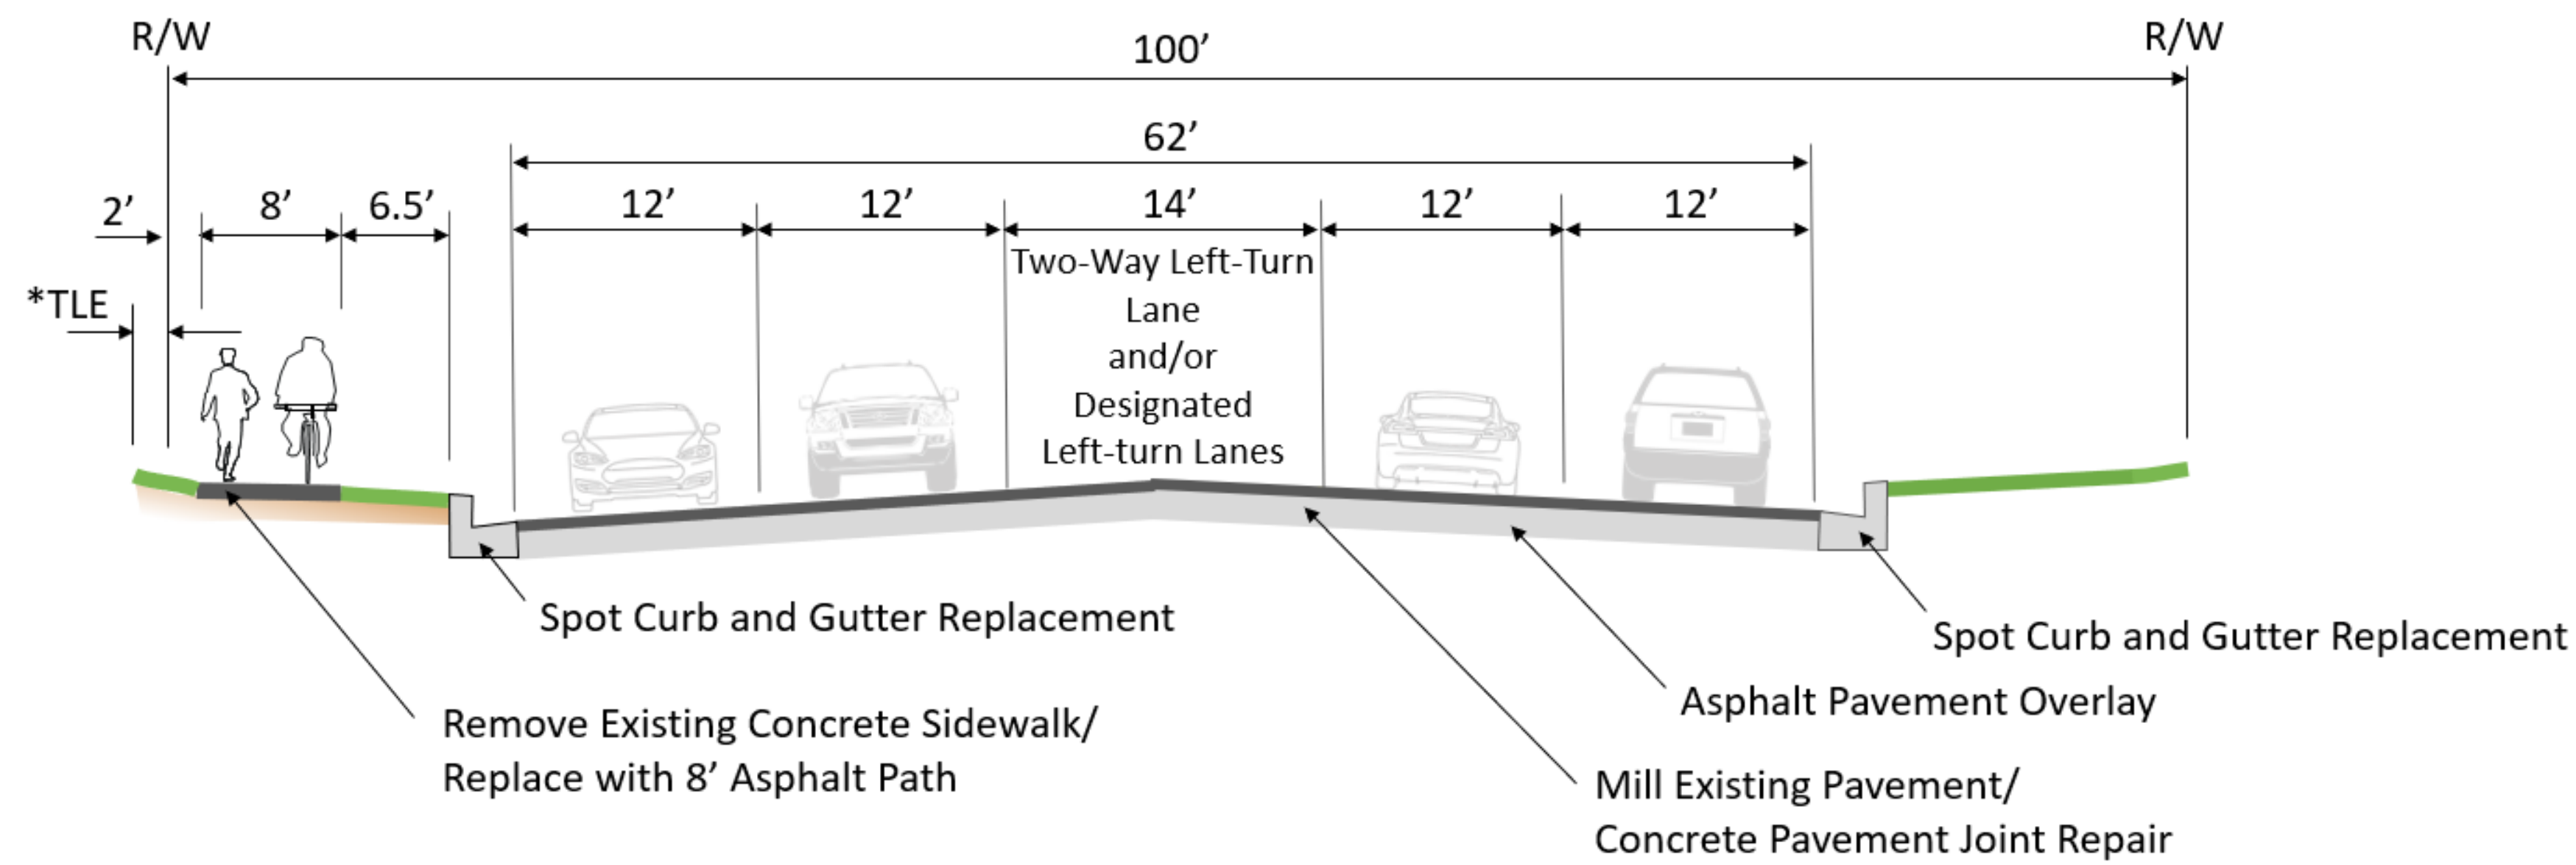

**Cranston Road to Northgate Drive
Robin Road to Virginia Street
Elmwood Avenue to Post Road**

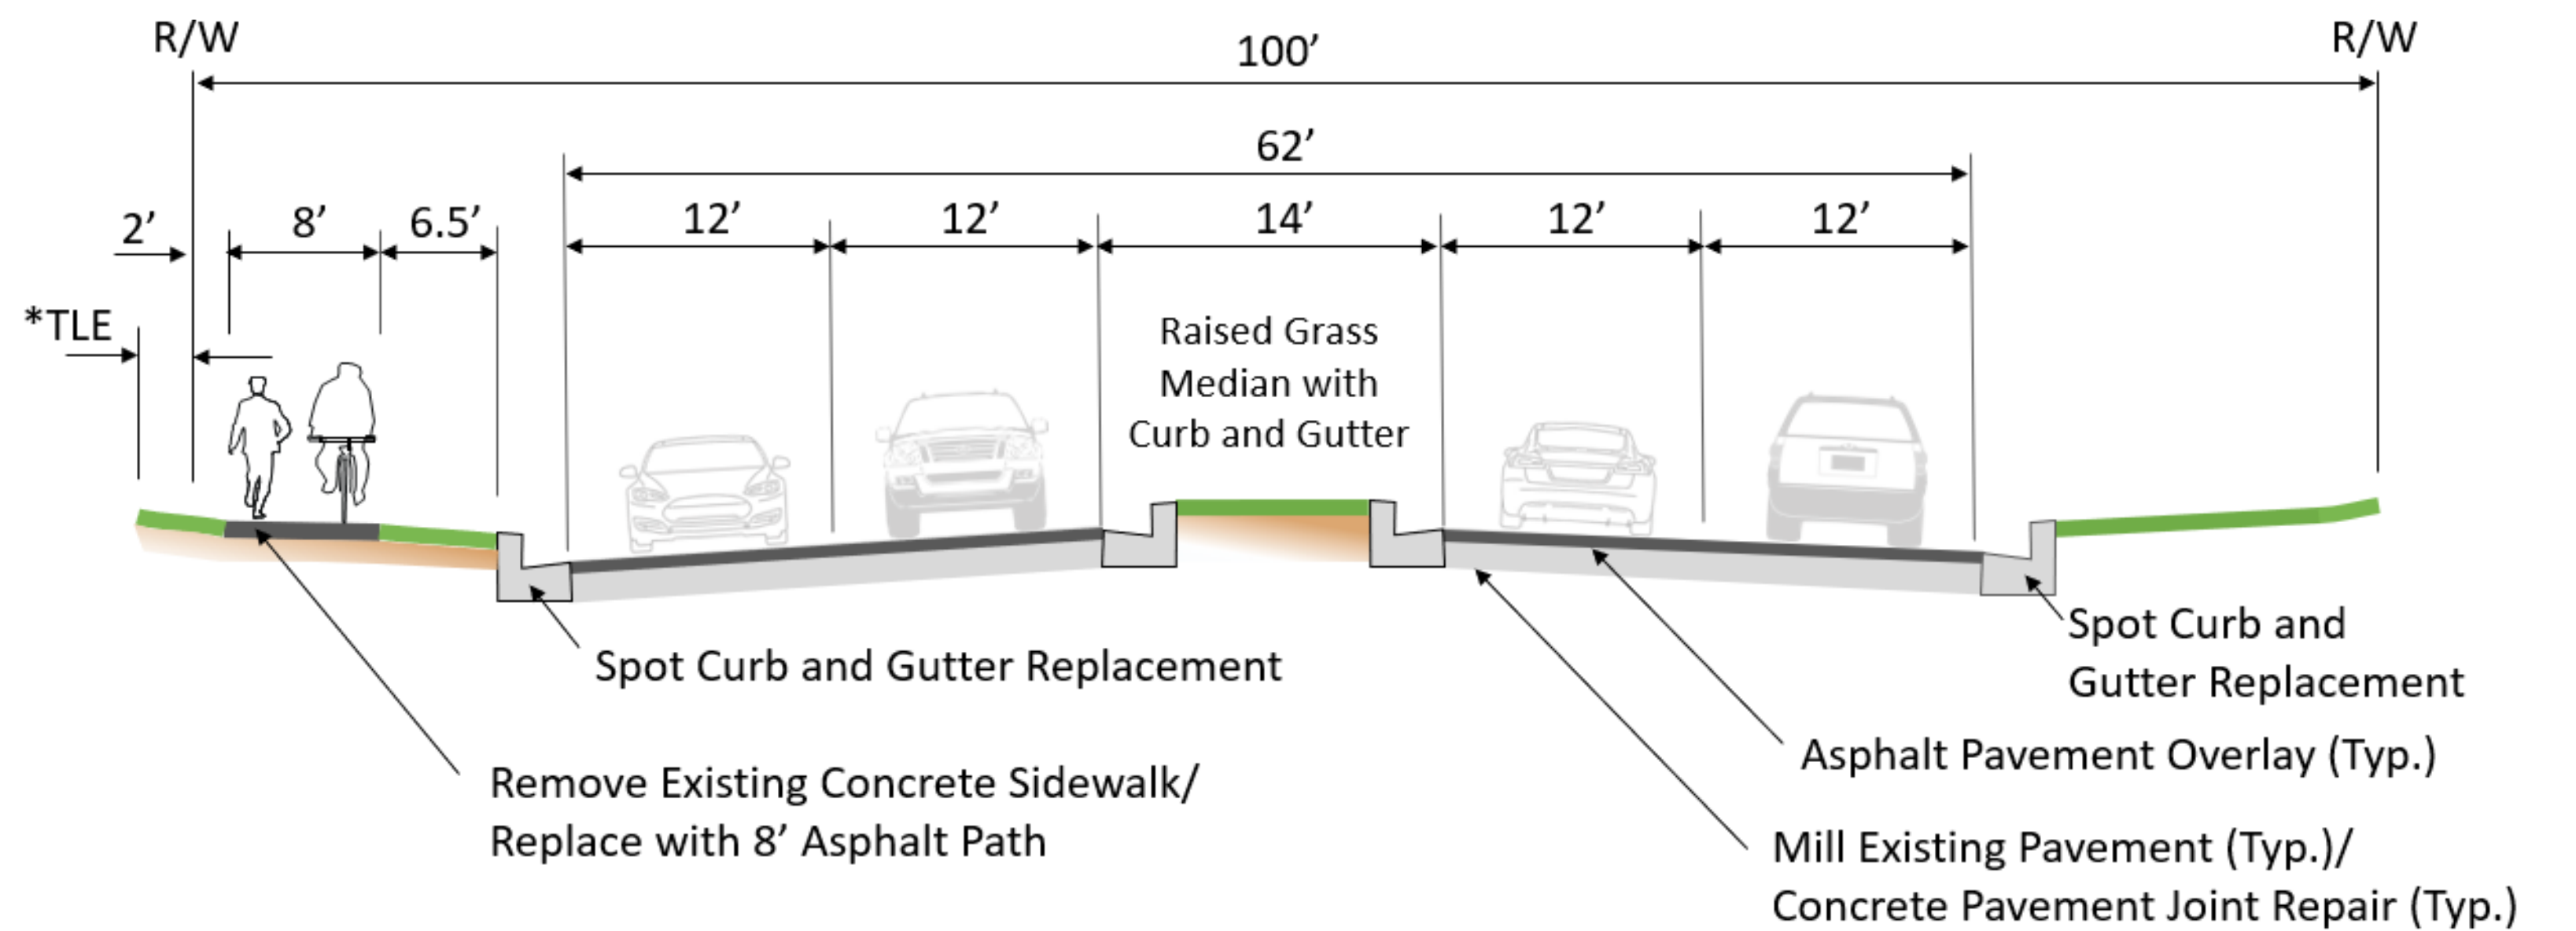

**Northgate Drive to Robin Road
Virginia Street to Murphy Woods Road
Murphy Woods Road to Elmwood Avenue
Post Road to Hart Road**

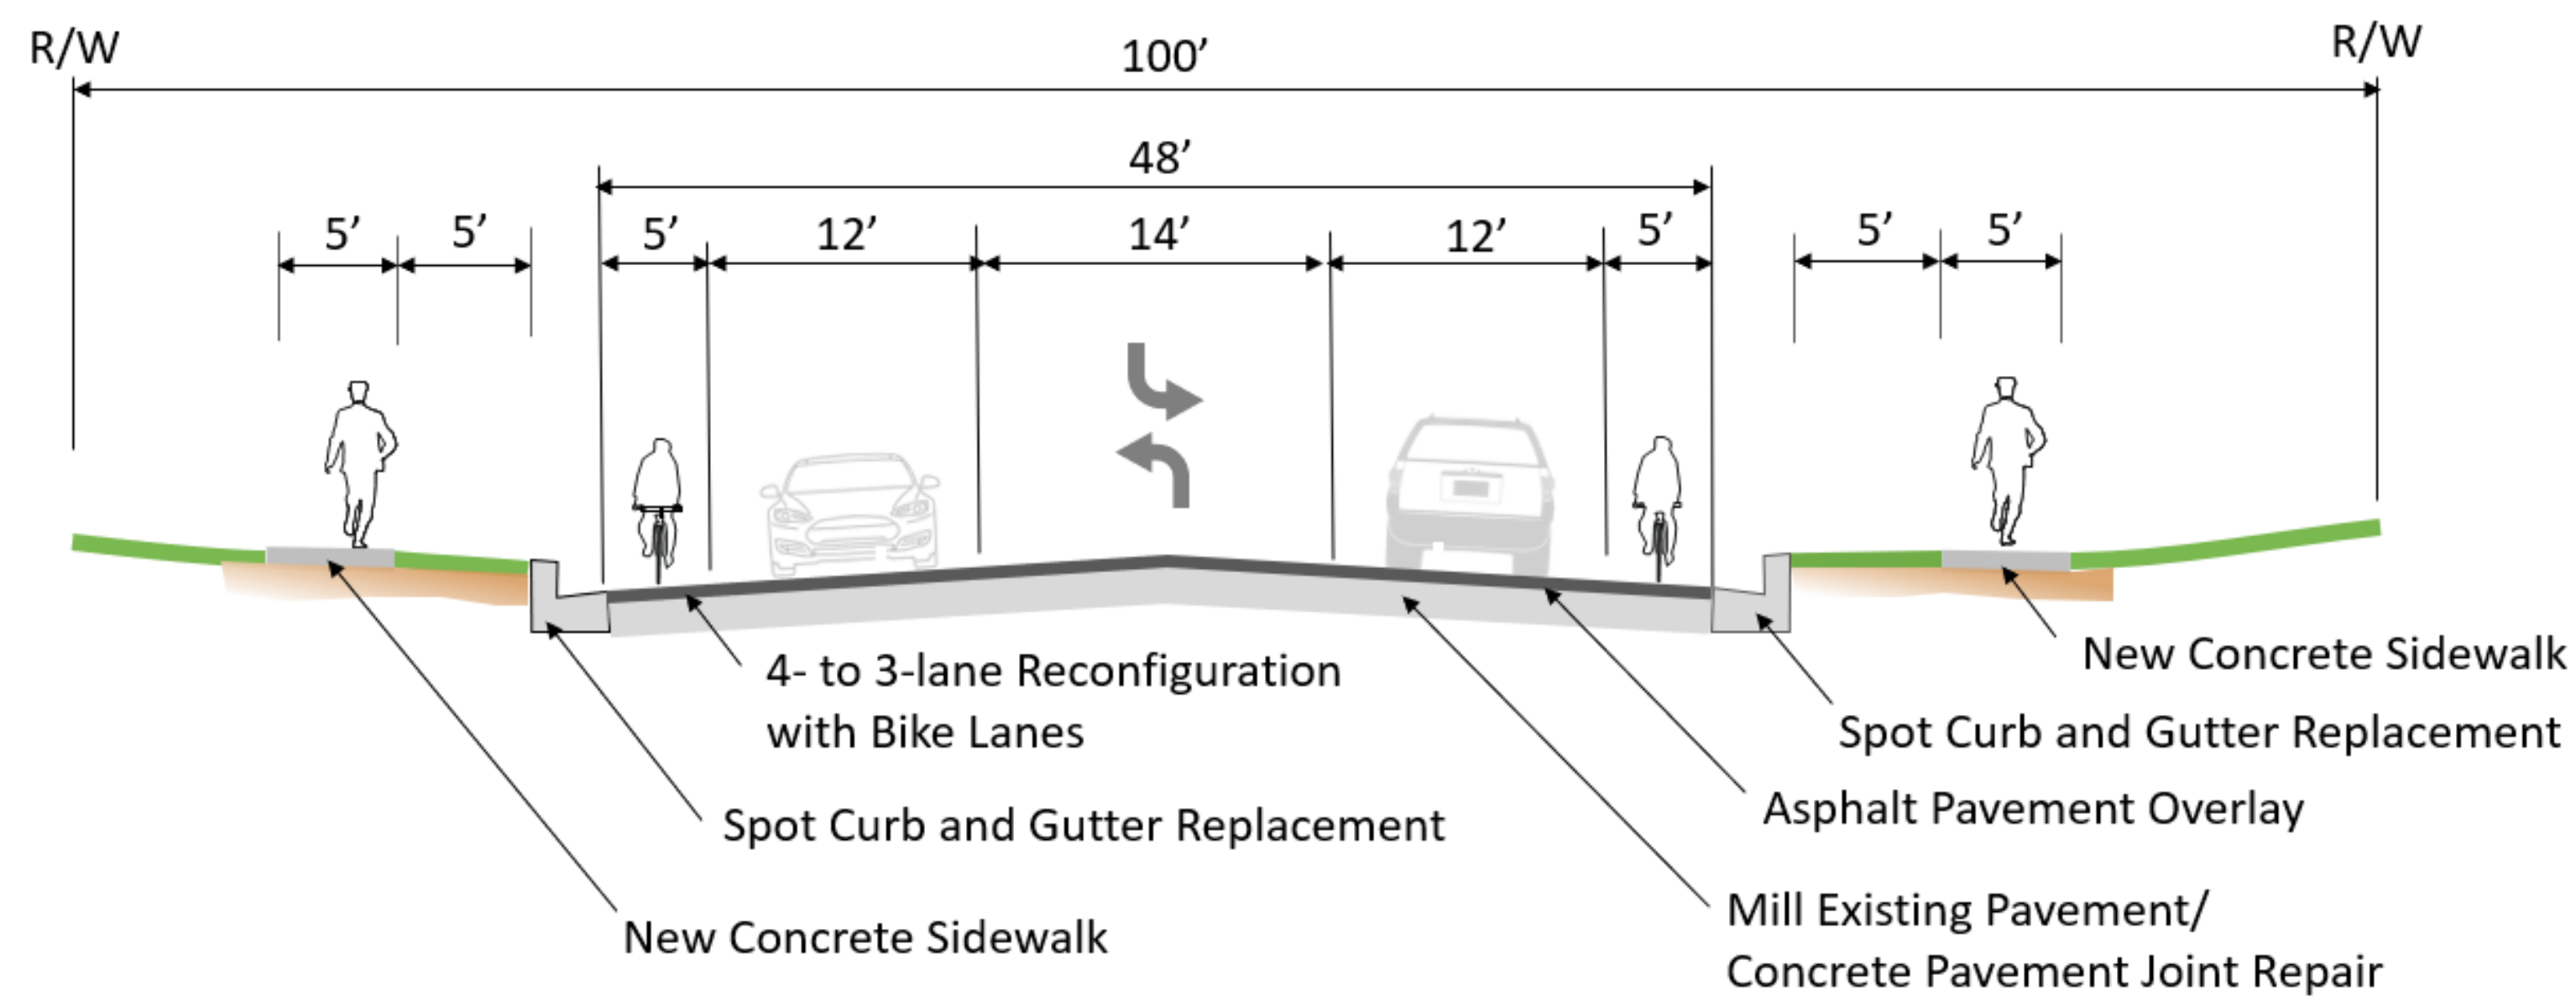

Hart Road to Huebbe Parkway

* Temporary Limited Easements (TLE) are required at spot locations along the corridor to regrade/restore slopes and parking lot connections adjacent to the new path, sidewalk, and curb ramps.