


# Construction Staging Overview – Stage 1

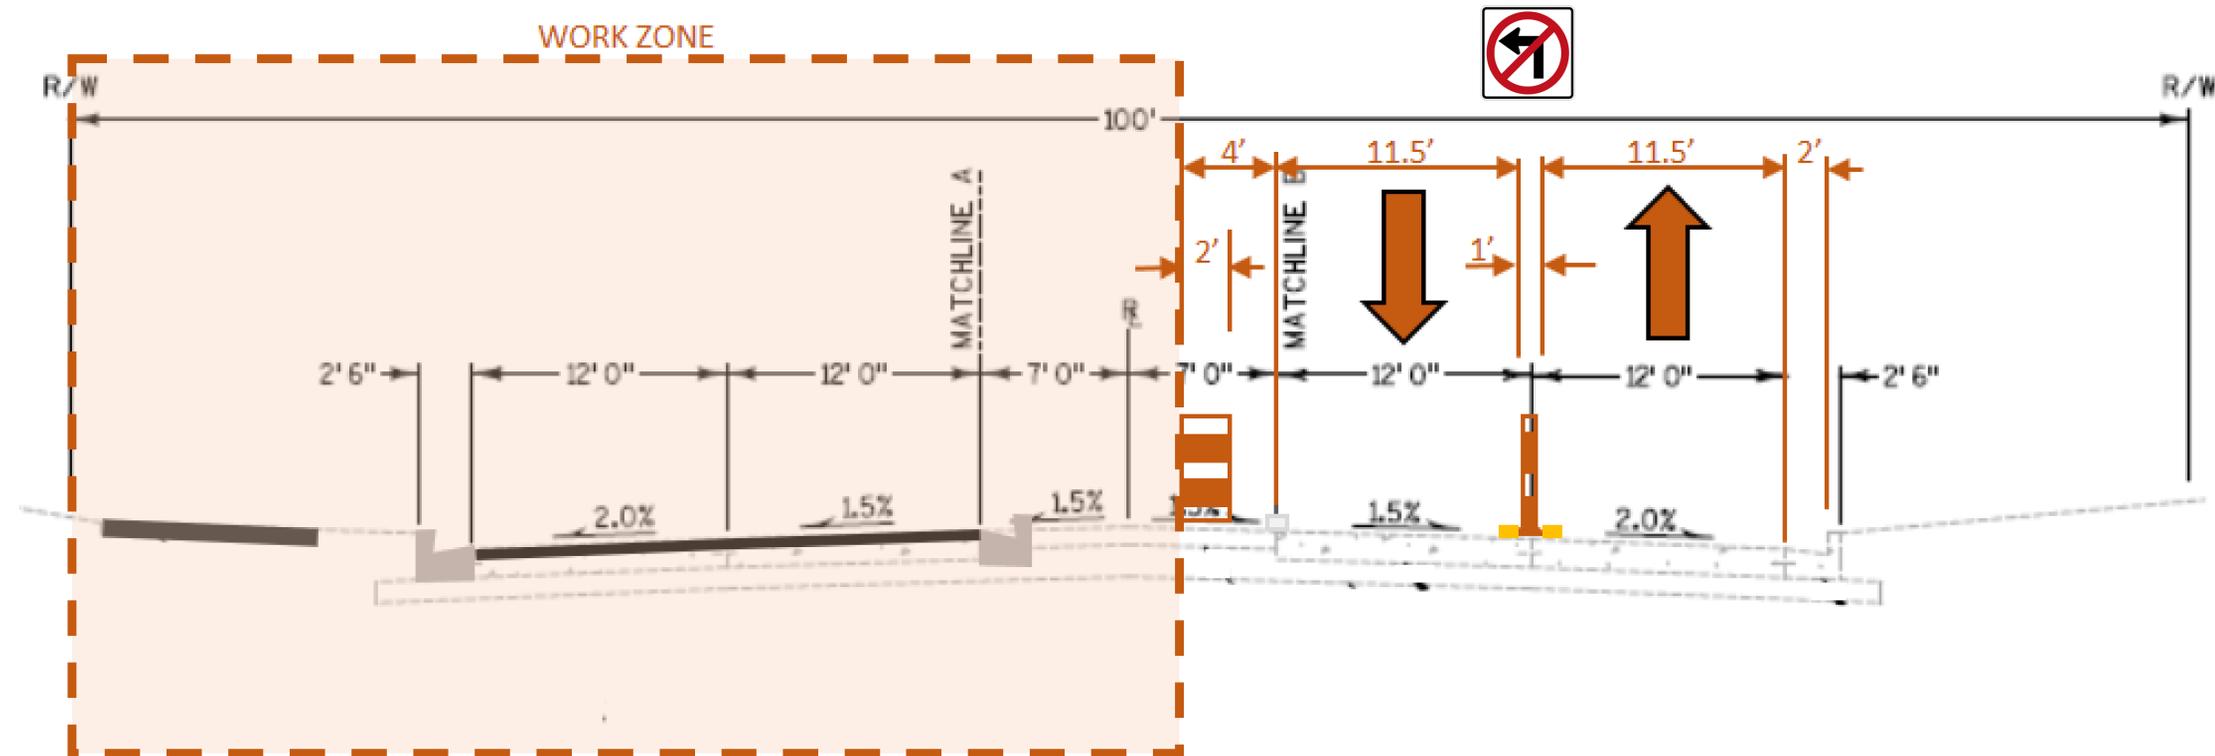

- Left-turn movements will be prohibited within the work zone except at spot intersection locations.
- Limited pedestrian access during path construction along west side of Prairie Avenue.