


Construction Staging Overview – Stage 2

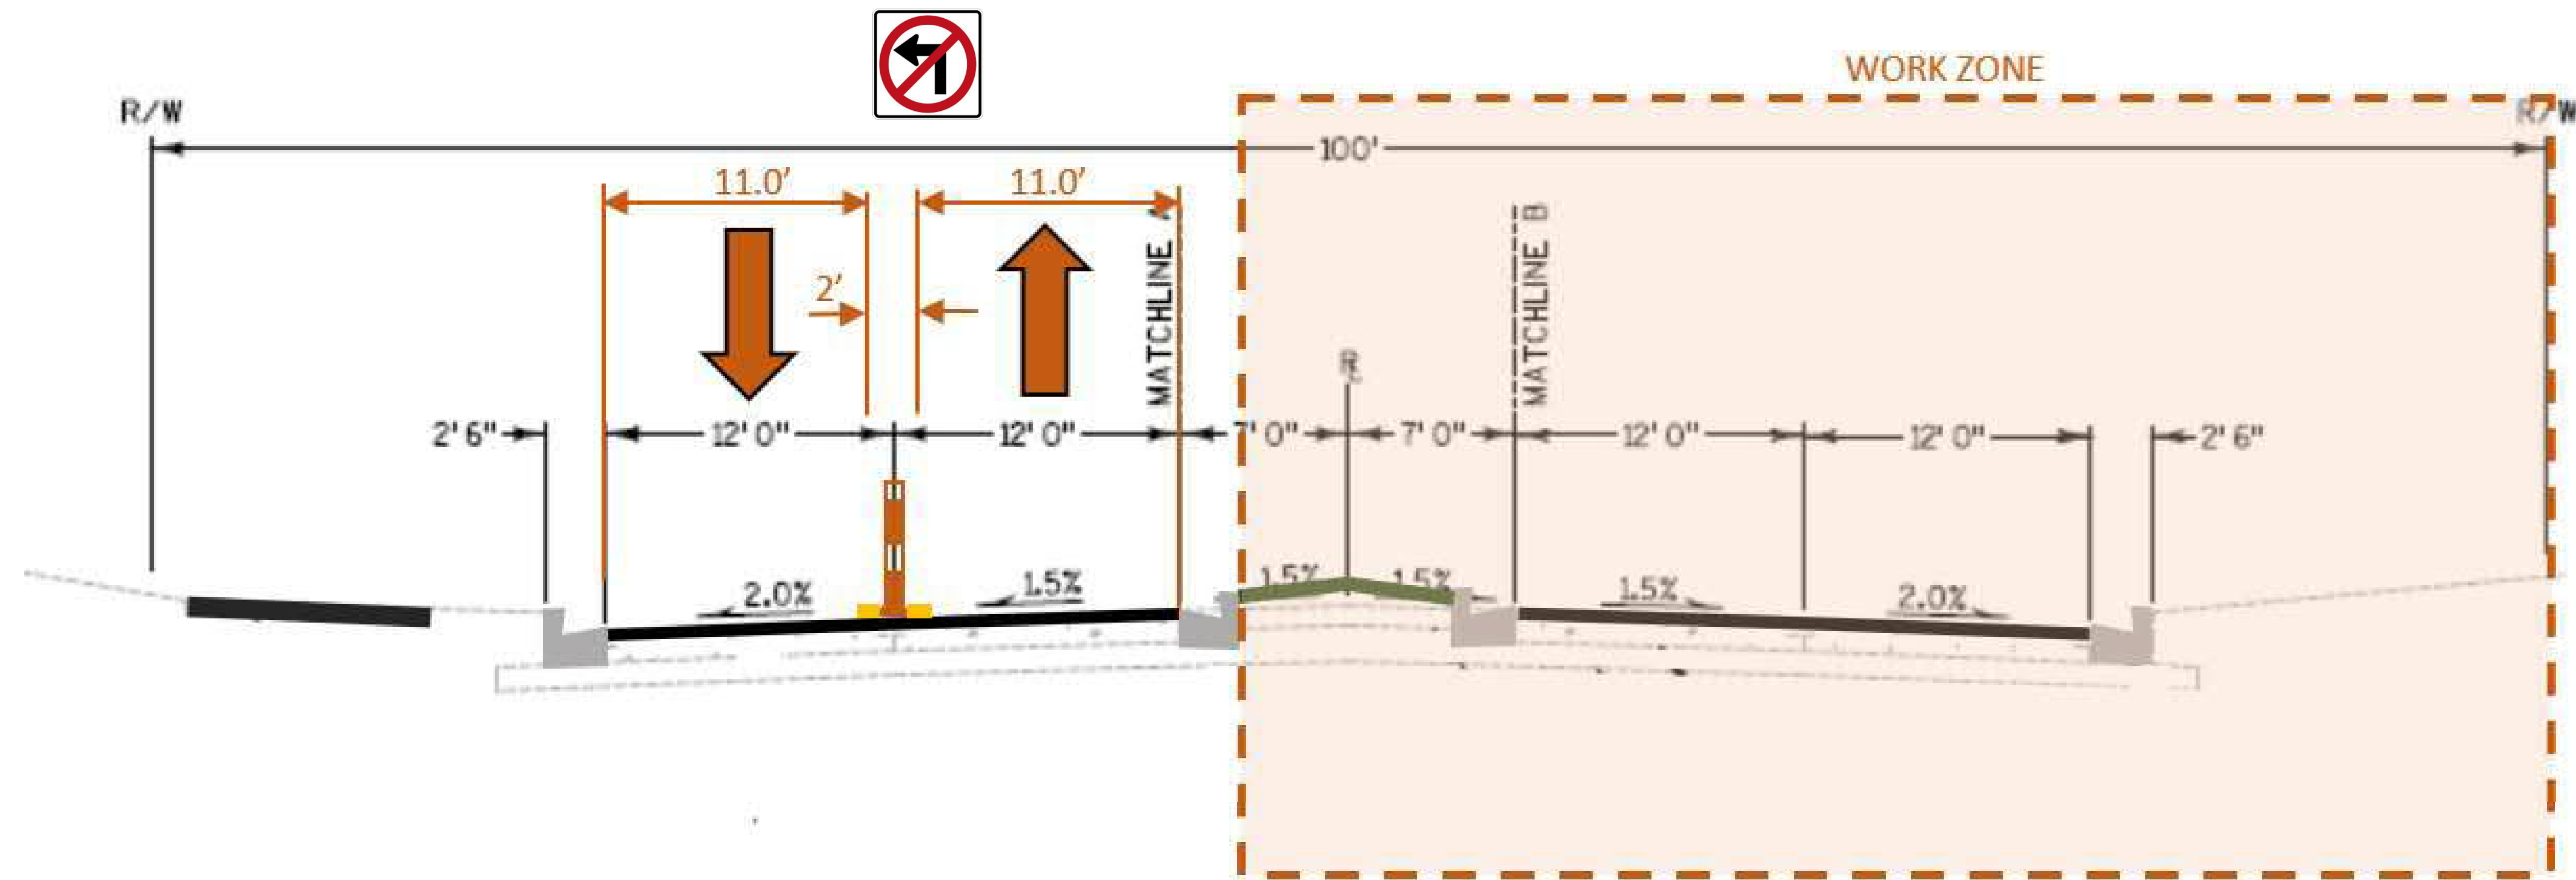

- Left-turn movements will be prohibited within the work zone except at spot intersection locations.
- Pedestrian access will be maintained on the new path/sidewalk along the west side of Prairie Avenue.